

THIS DRAWING IS PROTECTED BY COPYRIGHT AND MUST NOT BE COPIED OR REPRODUCED WITHOUT THE WRITTEN CONSENT OF R G PARTNERSHIP LIMITED. NO DIMENSIONS ARE TO BE SCALED FROM THIS DRAWING. ALL DIMENSIONS AND SIZES TO BE CHECKED ON SITE. NORTH POINTS SHOWN ARE INDICATIVE. ©

SITE SPECIFIC HAZARDS

IN ACCORDANCE WITH THE REQUIREMENTS OF THE CDM REGULATIONS 2015 THE FOLLOWING SIGNIFICANT RESIDUAL HAZARDS HAVE NOT BEEN DESIGNED OUT OF THIS PROJECT AND MUST BE TAKEN INTO CONSIDERATION BY CONTRACTORS PLANNING TO UNDERTAKE THE WORKS SHOWN ON THIS DRAWING:



A	120618	GENERAL UPDATE	RM
REV.	DATE	NOTES	INIT.

CLIENT / PROJECT
NOEL ROAD INVESTMENTS LTD
NOEL RD, ACTON, LONDON

DRAWING TITLE
EXTERNAL VIEW 1

STATUS
PLANNING

DATE	DRAWN	SCALE @ A3
MAY 18	RM	NTS

PROJECT NUMBER	UNIT / BLOCK	CI / SFB CODE	TYPE & NUMBER	REVISION LETTER
----------------	--------------	---------------	---------------	-----------------

DRAWING NO.
10331 **V01 A**

Site Location Plans	L	GA Plans	P	Elevations	E
Sections	S	Details	D	Prefix: Colour	C

THE RATCLIFFE GROVES PARTNERSHIP
MANCHESTER
105 MANCHESTER ROAD
BURY LANCASHIRE BL9 0TD
T. 0161 797 6000 E. manchester@rgp.uk.com
www.rgp.uk.com

LONDON
 19 BEDFORD ROW
 LONDON WC1R 4EB
 T. 020 7600 6666 E. london@rgp.uk.com



12/06/2018 12:38:00 P:\06\p\1000010300-10369\103311-Sheets\10331-V01.dgn

rebecca.mwajala Neal Rd, Acton, London


THIS DRAWING IS PROTECTED BY COPYRIGHT AND MUST NOT BE COPIED OR REPRODUCED WITHOUT THE WRITTEN CONSENT OF R G PARTNERSHIP LIMITED. NO DIMENSIONS ARE TO BE SCALED FROM THIS DRAWING. ALL DIMENSIONS AND SIZES TO BE CHECKED ON SITE. NORTH POINTS SHOWN ARE INDICATIVE. ©

SITE SPECIFIC HAZARDS

IN ACCORDANCE WITH THE REQUIREMENTS OF THE CDM REGULATIONS 2015 THE FOLLOWING SIGNIFICANT RESIDUAL HAZARDS HAVE NOT BEEN DESIGNED OUT OF THIS PROJECT AND MUST BE TAKEN INTO CONSIDERATION BY CONTRACTORS PLANNING TO UNDERTAKE THE WORKS SHOWN ON THIS DRAWING:

Key

- 1. Light cream polymer render
- 2. Red brick
- 3. Mid cream polymer render
- 4. London stock yellow brick
- 5. Obscure glazing
- 6. Clear glazing
- 7. Photovoltaic panels
- 8. Sun and ventilation tower

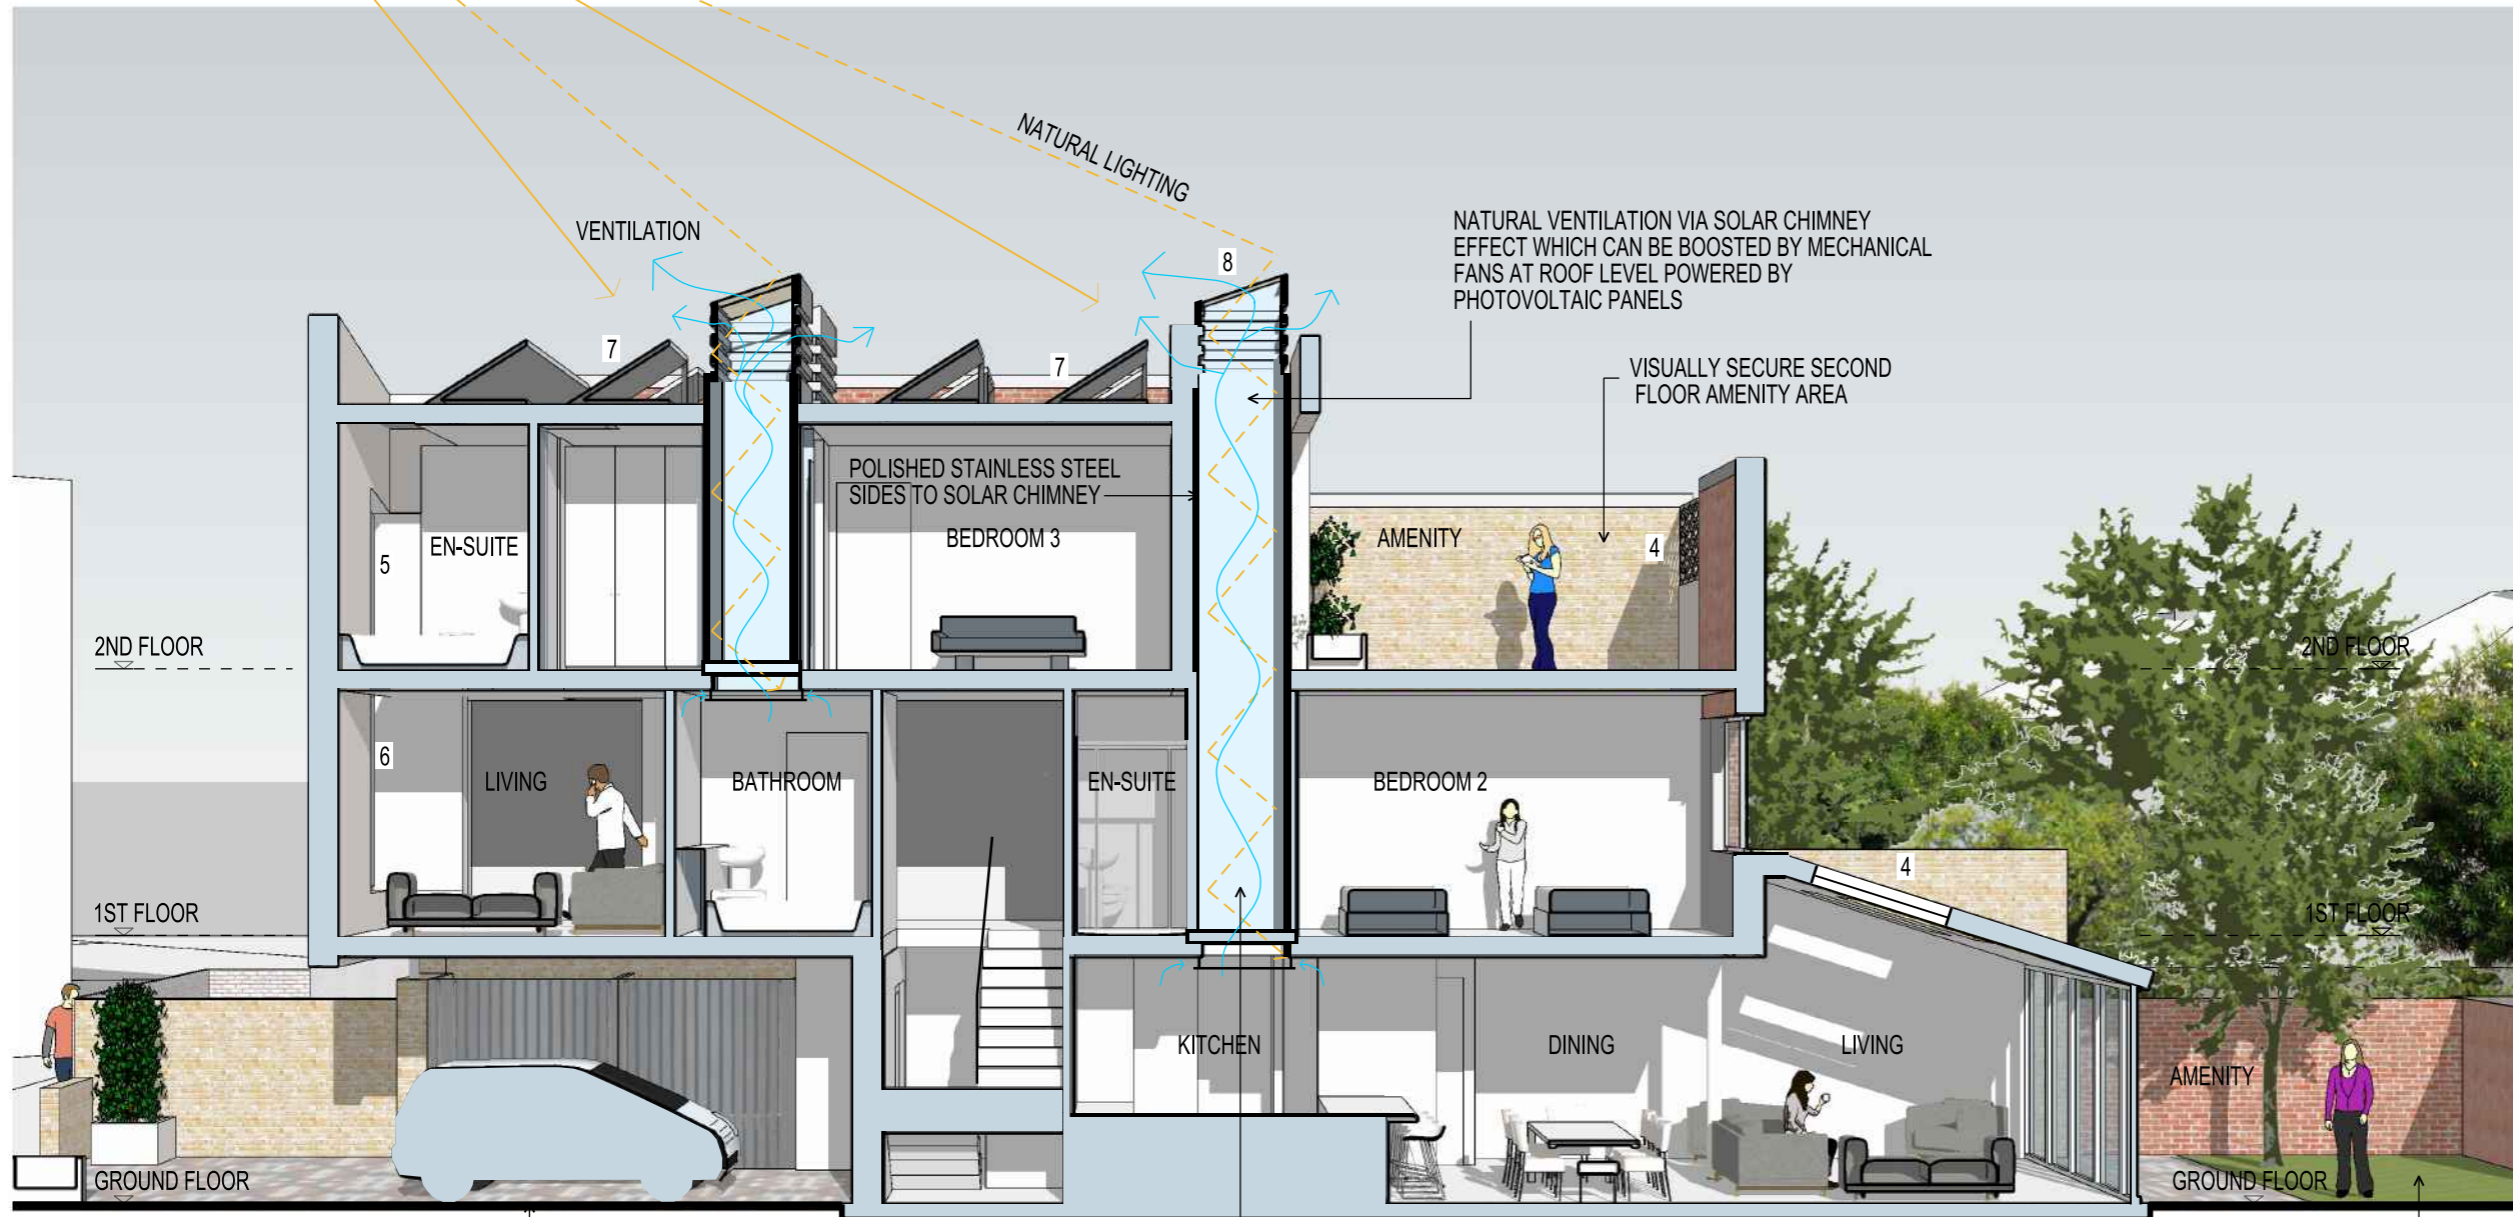

LEVEL ACCESSIBLE SECURE CAR SPACE, ENTRANCE, BIN & CYCLE STORE

1/2 HOUR FIRE RATED OPAQUE GLAZED SIDE PANELS FOR DIFFUSED NATURAL LIGHT INTO DIFFERENT ROOMS, OPENABLE FOR MAINTENANCE

SECURE GRASSED AMENITY AREA

REV.A 23.05.18 ADDITIONAL NOTES ADDED. PM.

REV. DATE NOTES INIT.

CLIENT / PROJECT
NOEL ROAD INVESTMENTS LTD
 NOEL RD, ACTON, LONDON

DRAWING TITLE
SECTION A-A

STATUS
PLANNING

DATE MAY 18 | DRAWN RM | SCALE @ A3 NTS

PROJECT NUMBER	UNIT / BLOCK	CI / SFB CODE	TYPE & NUMBER	REVISION LETTER
10331			S01	A

DRAWING NO.		10331		S01		A	
Site Location Plans	L	GA Plans	P	Elevations	E		
Sections	S	Details	D	Prefix Colour	C		

THE RATCLIFFE GROVES PARTNERSHIP
MANCHESTER
 105 MANCHESTER ROAD
 BURY LANCASHIRE BL9 0TD
 T. 0161 797 6000 E. manchester@rgp.uk.com
 www.rgp.uk.com

LONDON
 19 BEDFORD ROW
 LONDON WC1R 4EB
 T. 020 7600 6666 E. london@rgp.uk.com



P:\03\1000010300-10399\103311-Sheets\10331-S01.dgn
 23/05/2018 10:55:19
 Neal Rd, Acton, London
 pauljmorris